


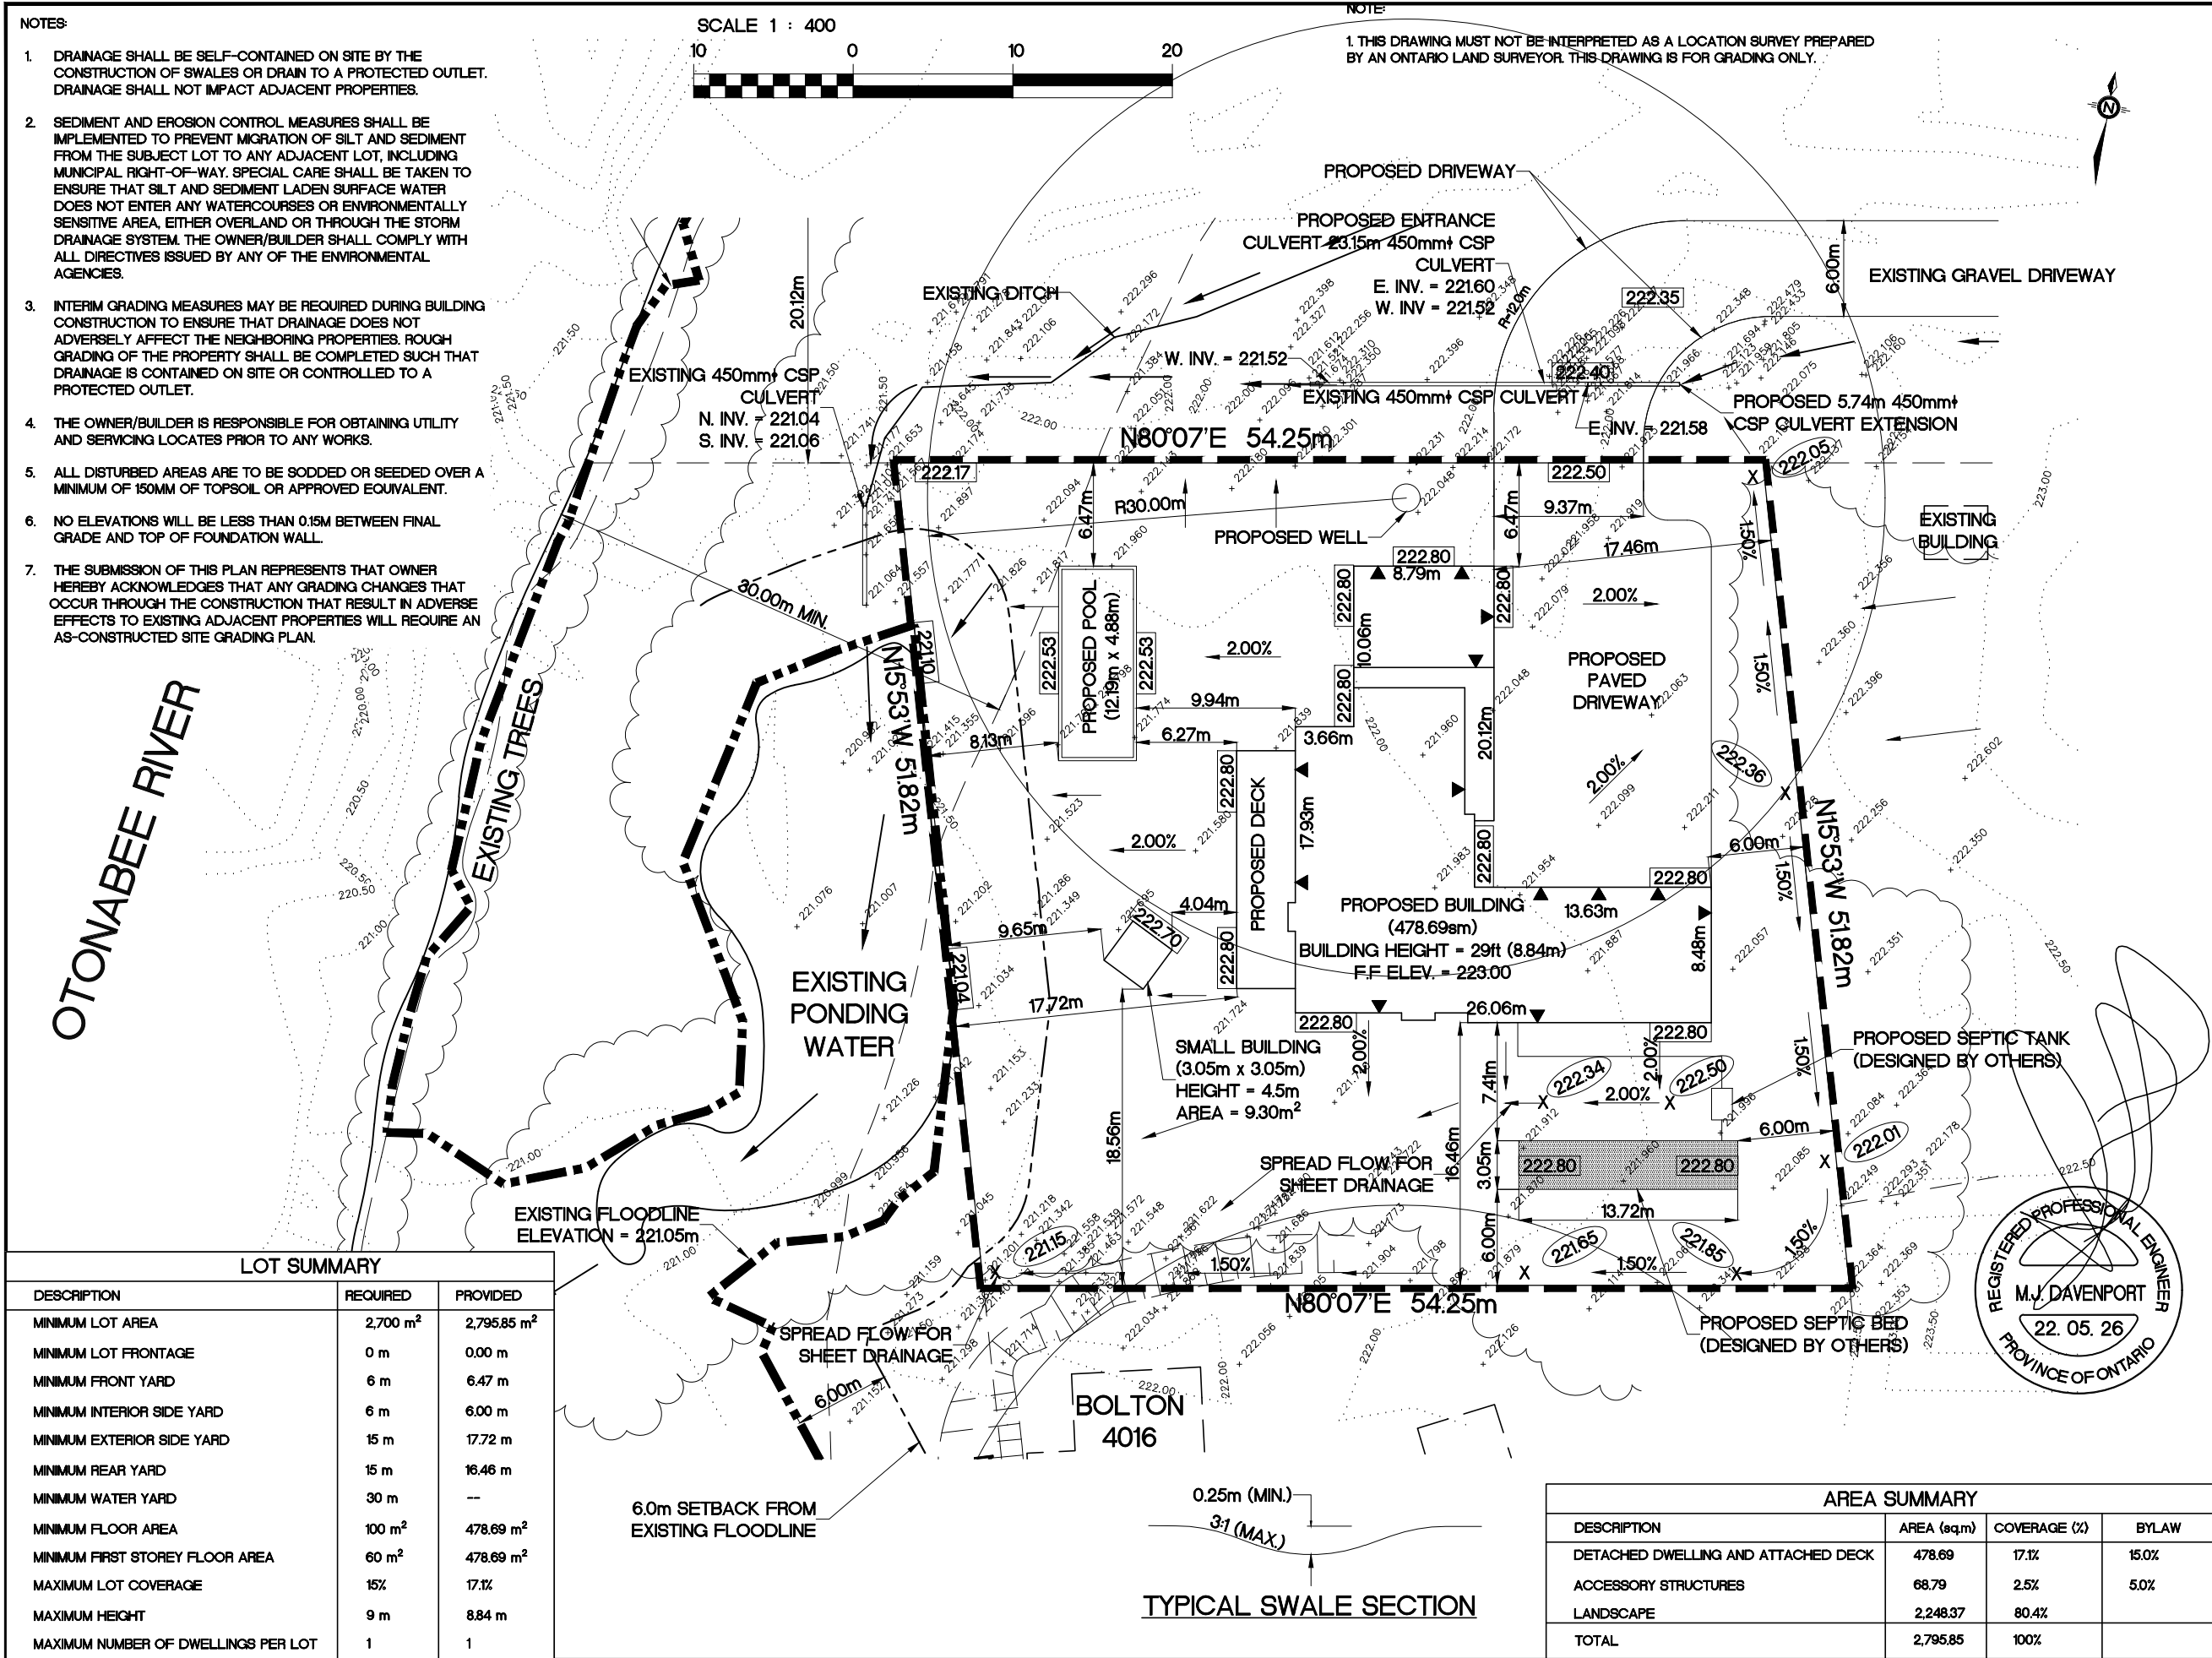

KEY PLAN

NO.	REVISIONS	DATE	BY	APP'D
1	AS PER TOWNSHIP OF DOURO-DUMMER COMMENTS (25/05/22)	26/05/22	JZ	MJD

BENCHMARKS

BM 1 ELEV. 224.784 (CGVD2878)

BRASS CAP ON THE CONCRETE OF EAST SIDE OF LOCK 24
BENCHMARK No. 721414

LEGEND

- 100.00 PROPOSED ELEVATION
- 100.00 PROPOSED SWALE ELEVATION
- PROPOSED DRAINAGE
- 3R PROPOSED NUMBER OF 200mm RISERS
- 100.00 EXISTING SWALE ELEVATION
- * 100.00 EXISTING ELEVATION TO REMAIN UNCHANGED

M.J. DAVENPORT & ASSOCIATES LIMITED

P.O. BOX 2452 STN MAIN, PETERBOROUGH, ONTARIO K9J 7Y8

TEL : (705) 745-6676
FAX : (705) 745-7326

PATERSON & CARRINGTON

4034 CENTRE ROAD, BOLTONS CORNERS
LOT 10 CONCESSION IX
TOWNSHIP OF DOURO
COUNTY OF PETERBOROUGH

SITE PLAN

DESIGNED BY: M. J. DAVENPORT

DRAWN BY: J. ZHOU

DATE: APRIL, 2021

PROJECT NO.: 21-D-5883

SCALE: 1 : 400

5883-02B