



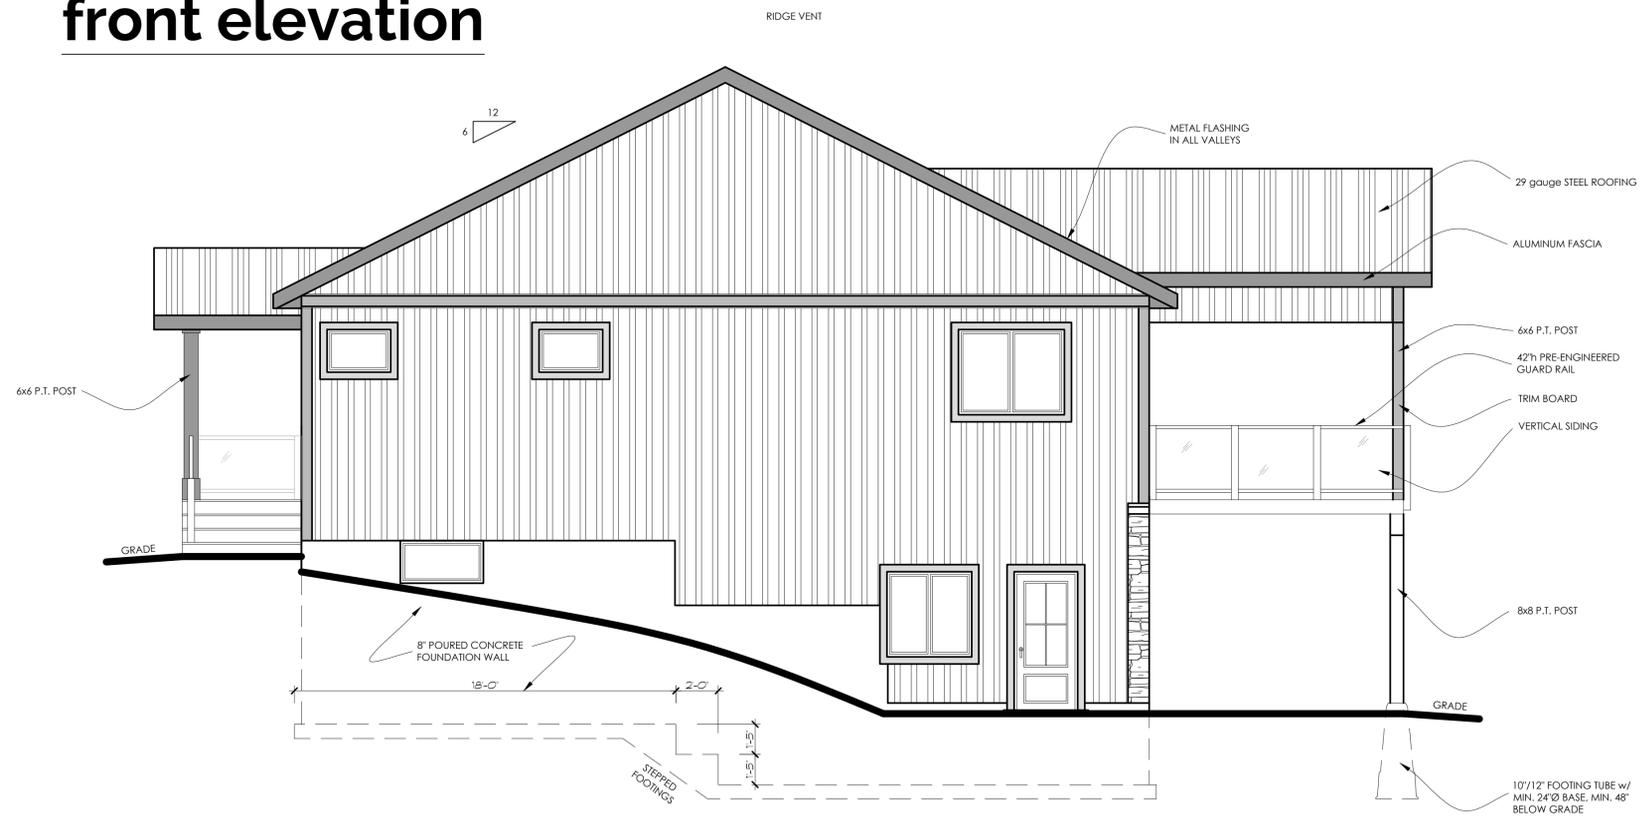

**front elevation**



**left elevation**

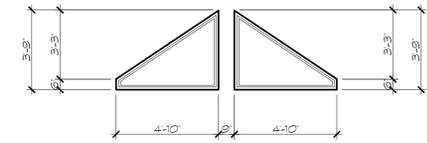

gable window details

ALL CONSTRUCTION METHODS AS PER PART 9 OF THE O.B.C.

ALL TRADES TO HAVE MIN. FIVE YEARS EXPERIENCE IN THEIR RESPECTIVE DISCIPLINES.

ANY DEVIATION FROM THESE PLANS DURING THE BUILDING PROCESS MUST BE REPORTED TO THIS OFFICE TO ENSURE COMPLIANCE WITH THE ONTARIO BUILDING CODE, LATEST EDITION. FAILURE TO DO SO ABSOLVES THIS FIRM FROM RESPONSIBILITY AND LIABILITY. DRAWINGS ARE NOT TO BE SCALED.

ALL DIMENSIONS ARE TO BE CONFIRMED BY CONTRACTOR PRIOR TO ORDERING MATERIALS. ALL DISCREPANCIES ARE TO BE REPORTED TO DESIGNER.

DRAWINGS ARE NOT TO BE COPIED OR REPRODUCED WITHOUT PERMISSION OF MOLLY CONLIN DESIGN & DRAFTING.

**Drawings For:**  
 GIRARD  
 782 CANAL RD.  
 DOURO-DUMMER, ON

**Notes / Revisions:**

**Project:**  
 ADDITION

**Title:**  
 ELEVATIONS



FIRM BCIN#: 109402  
 319 County Rd. 8  
 Douro, ON K0L 2H0  
 705-313-5510


**SIGNATURE:** *Molly Conlin*

**Designed By:**  
 M. CONLIN


**Date:**  
 OCTOBER, 2023

**Page:**  
 A6

**Scale:**  
 1/4" = 1'-0"

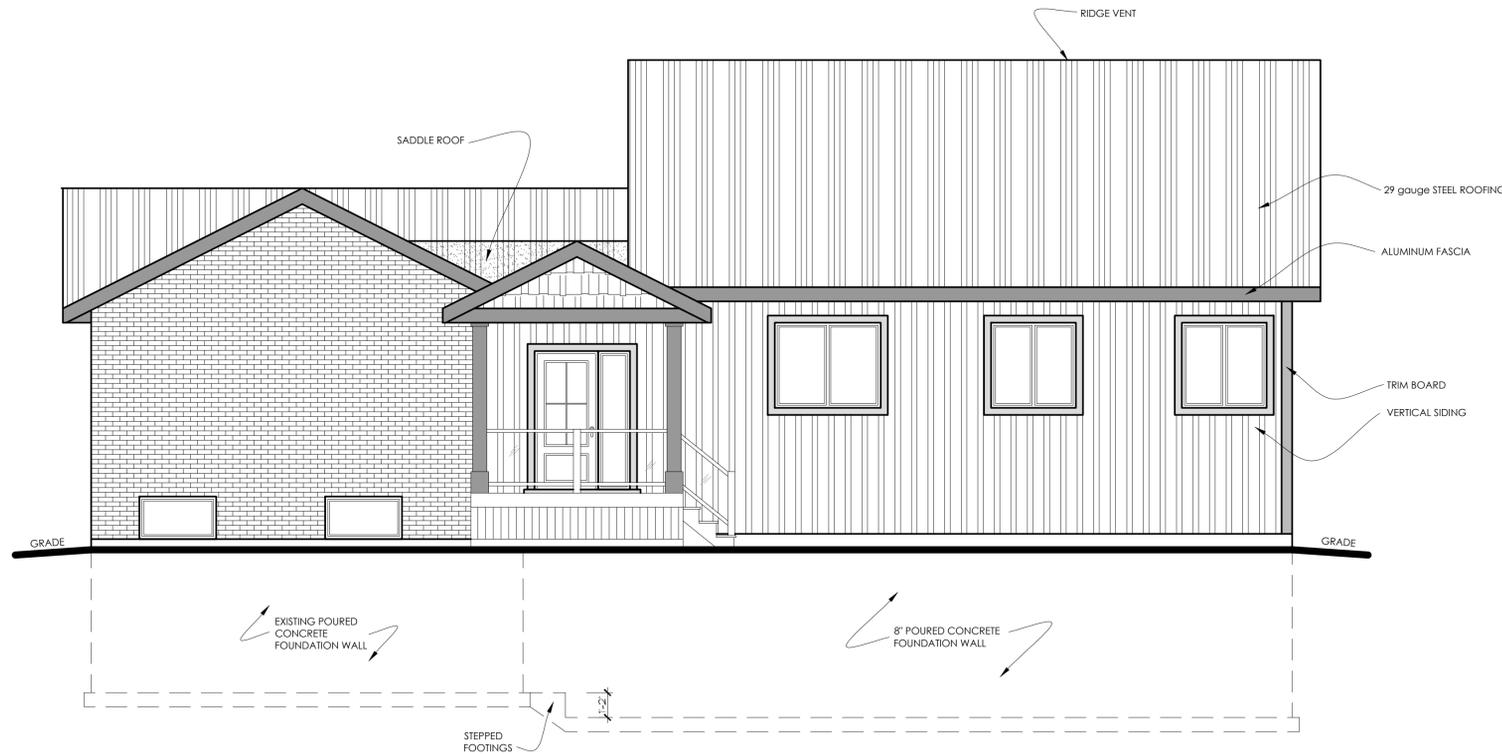

**rear elevation**

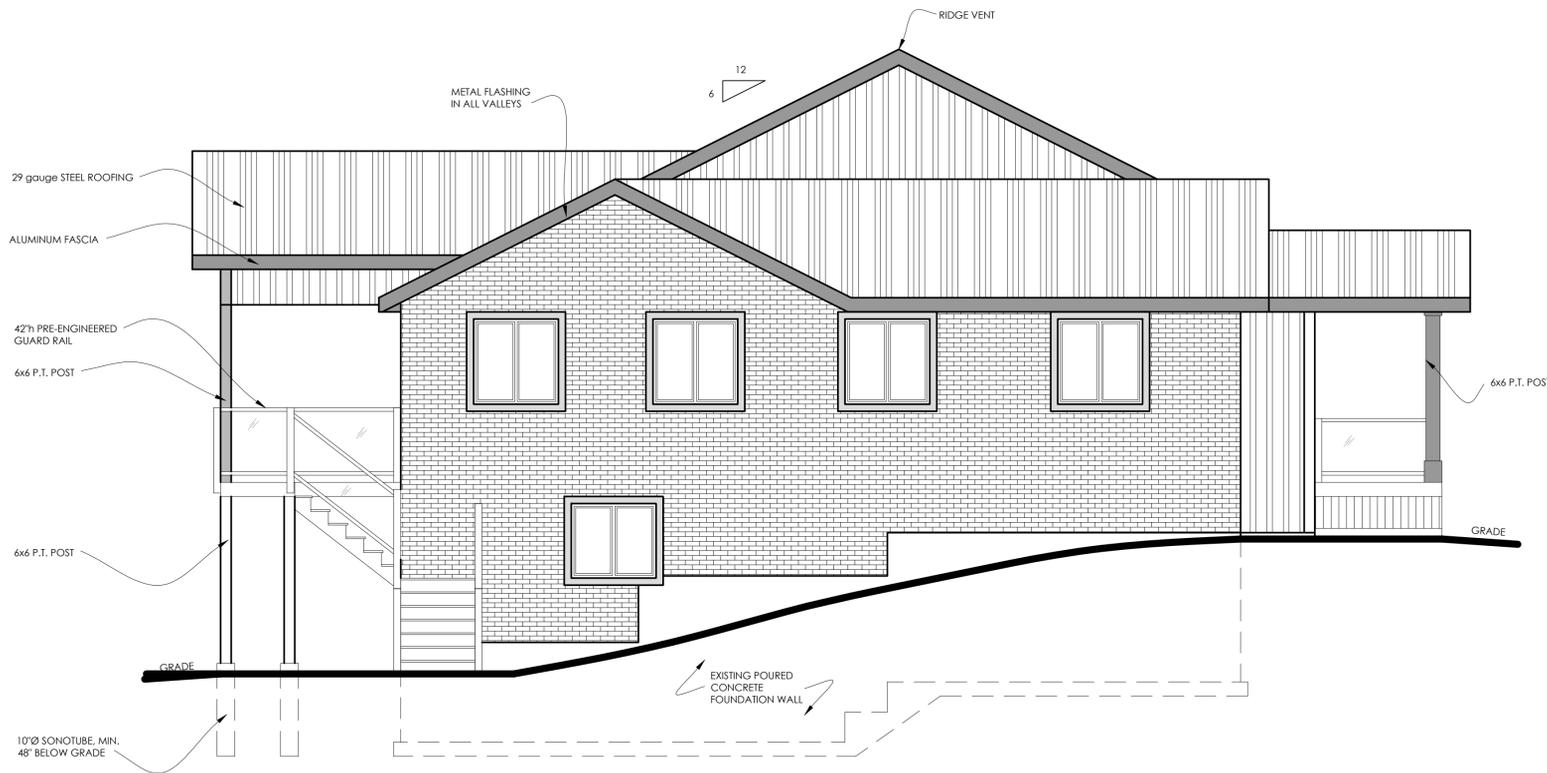

**right elevation**

ALL CONSTRUCTION METHODS AS PER PART 9 OF THE O.B.C.

ALL TRADES TO HAVE MIN. FIVE YEARS EXPERIENCE IN THEIR RESPECTIVE DISCIPLINES.

ANY DEVIATION FROM THESE PLANS DURING THE BUILDING PROCESS MUST BE REPORTED TO THIS OFFICE TO ENSURE COMPLIANCE WITH THE ONTARIO BUILDING CODE, LATEST EDITION. FAILURE TO DO SO ABSOLVES THIS FIRM FROM RESPONSIBILITY AND LIABILITY. DRAWINGS ARE NOT TO BE SCALED.

ALL DIMENSIONS ARE TO BE CONFIRMED BY CONTRACTOR PRIOR TO ORDERING MATERIALS. ALL DISCREPANCIES ARE TO BE REPORTED TO DESIGNER.

DRAWINGS ARE NOT TO BE COPIED OR REPRODUCED WITHOUT PERMISSION OF MOLLY CONLIN DESIGN & DRAFTING.

**Drawings For:**  
GIRARD  
782 CANAL RD.  
DOURO-DUMMER, ON

**Notes / Revisions:**

**Project:**  
ADDITION

**Title:**  
ELEVATIONS



FIRM BCIN#: 109402  
319 County Rd. 8  
Douro, ON K0L 2H0  
705-313-5510

**SIGNATURE:** *Molly Conlin*

**Designed By:**  
M. CONLIN

**Date:**  
OCTOBER, 2023

**Scale:**  
1/4" = 1'-0"

**Page:**

A7