

PRELIMINARY ONLY


PRELIMINARY ONLY

PRELIMINARY ONLY

PRELIMINARY ONLY

NOTES:

- PLANS ARE IN ACCORDANCE WITH ONTARIO BUILDING CODE REQUIREMENTS DO NOT SCALE
- DIMENSIONS GOVERN
- WORKMANSHIP SHALL BE DONE IN GOOD BUILDING PRACTICE
- THE BUILDER SHALL VERIFY ALL DIMENSIONS AND SPECIFICATIONS PRIOR TO CONSTRUCTION
- MARYANNE NOFFKE DESIGN AND DRAFTING DOES NOT ASSUME LIABILITY IF DESIGN IS NOT FOLLOWED EXACTLY ANY CHANGES REQUESTED BY THE BUILDER AND/OR OWNER REQUIRE A RE-DESIGN BY MARYANNE NOFFKE DESIGN AND DRAFTING PRIOR TO CONSTRUCTION AS WELL AS NOTIFICATION OF THE BUILDING DEPARTMENT
- ANY VARIANCES FROM THE DRAWINGS SHALL BE THE RESPONSIBILITY OF THE BUILDER AND/OR HOMEOWNER

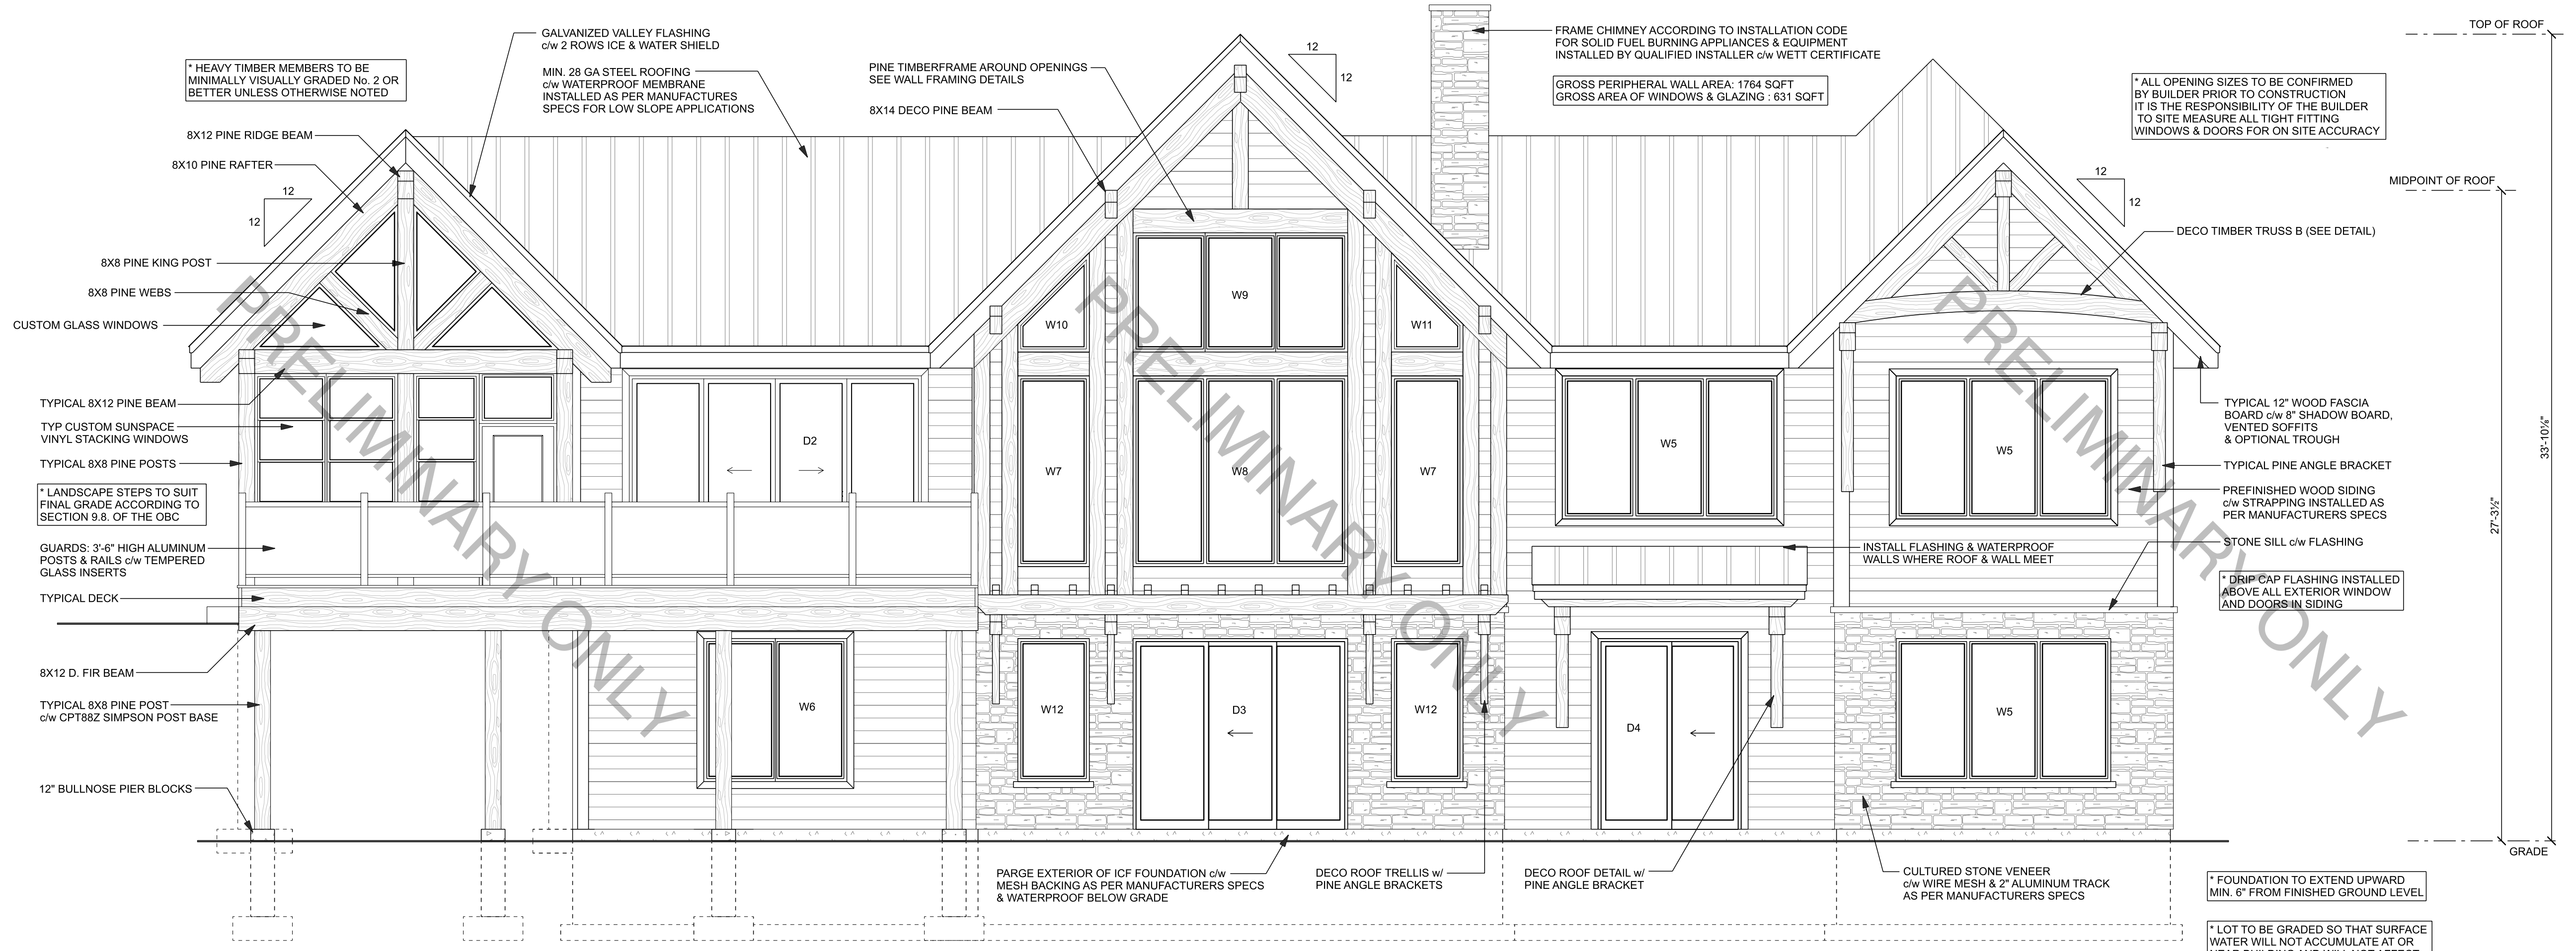

**FRONT ELEVATION**  
SCALE: 1/4" = 1'-0"

DRAWINGS INTENDED FOR CONSTRUCTION OR PERMIT REQUIRE A DIGITAL SIGNATURE AND THE WATERMARK REMOVED. ALL INFORMATION ON THESE DRAWINGS IS THE PROPERTY OF MARYANNE NOFFKE DESIGN AND DRAFTING. THESE DRAWINGS SHALL NOT BE COPIED OR REPRODUCED WITHOUT WRITTEN CONSENT OF MARYANNE NOFFKE DESIGN AND DRAFTING. IF AN INFINGEMENT OF THIS NATURE HAS OCCURRED, PLEASE CONTACT MARYANNE NOFFKE DESIGN AND DRAFTING

REVISION RECORD		
No.	Date	Description
1		
2		
3		
4		
5		



COMPANY BCIN#: 38619  
331 Cemetery Road  
Lakemhurst, Ontario, K0L 2J0  
PHONE: 705-927-7804  
MARYANNENOFFKE@HOTMAIL.COM

PROJECT:  
**DYBKA COTTAGE**  
COTTAGE  
1448 MILES SHORE RD E  
DOURO DUMMER, ON

DRAWING TITLE:  
**ELEVATION**

DATE PLOTTED: October 29, 2024

SCALE: 1/4" = 1'-0"

DRAWN BY: MARYANNE NOFFKE  
CHECKED BY: MARYANNE NOFFKE (35184)

SIGNATURE:

SHEET NUMBER:  
**PAGE 1/3**

PRELIMINARY ONLY

PRELIMINARY ONLY

PRELIMINARY ONLY

PRELIMINARY ONLY