


A-04-24 Elevations

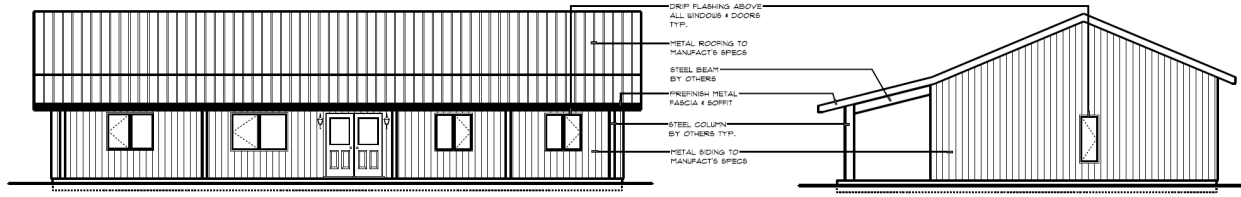

FRONT ELEVATION
SCALE: 3/16" = 1'-0"


RIGHT ELEVATION
SCALE: 3/16" = 1'-0"

Barndo & Co
BARNDOMINIUM BUILDERS

RESIDENTIAL HOME DESIGNS
NEW CONSTRUCTION
ALTERATIONS
CUSTOMER SERVICE
Mark Barnetson
Residential Design Consultant 705-328-1838

ONTARIO REGISTERED DESIGNER
MARK BARNETSON
07-22887

PND	
1452 3RD LINE RD. N. DUMMER, LAKEFIELD	
SCALE: AS NOTED	DRAWN BY: MB
DATE ISSUED: AUGUST 2024 - FOR CONSTRUCTION	
1800 sq. ft. BUNGALOW	
JOB #:	DESIGN:
24-D-82	A1

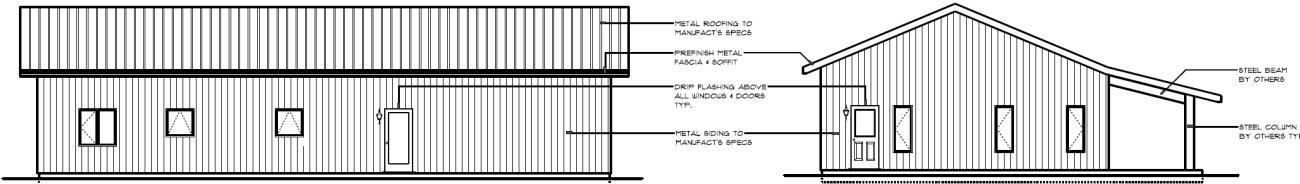

BACK ELEVATION
SCALE: 3/16" = 1'-0"

LEFT ELEVATION
SCALE: 3/16" = 1'-0"


Barndo & Co
BARNDOMINIUM BUILDERS

RESIDENTIAL HOME DESIGNS
NEW CONSTRUCTION
ALTERATIONS
CUSTOMER SERVICE
Mark Barnetson
Residential Design Consultant 705-328-1838

ONTARIO REGISTERED DESIGNER
MARK BARNETSON
07-22887

PND	
1452 3RD LINE RD. N. DUMMER, LAKEFIELD	
SCALE: AS NOTED	DRAWN BY: MB
DATE ISSUED: AUGUST 2024 - FOR CONSTRUCTION	
1800 sq. ft. BUNGALOW	
JOB #:	DESIGN:
24-D-82	A2

A-04-24 Elevations

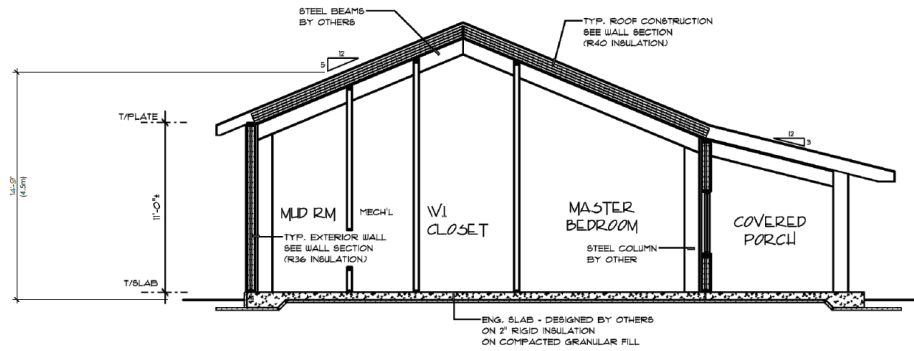

SECTION A
SCALE: 1/4" = 1'-0"



PND	
1452 3RD LINE RD. N. DUMMER, LAKEFIELD	
SCALE: AS NOTED	DRAWN BY: MB
DATE ISSUED: AUGUST 2024 - FOR CONSTRUCTION	
1800 sq. ft. BUNGALOW	
JOB #: 24-D-82	DWG #: A3