


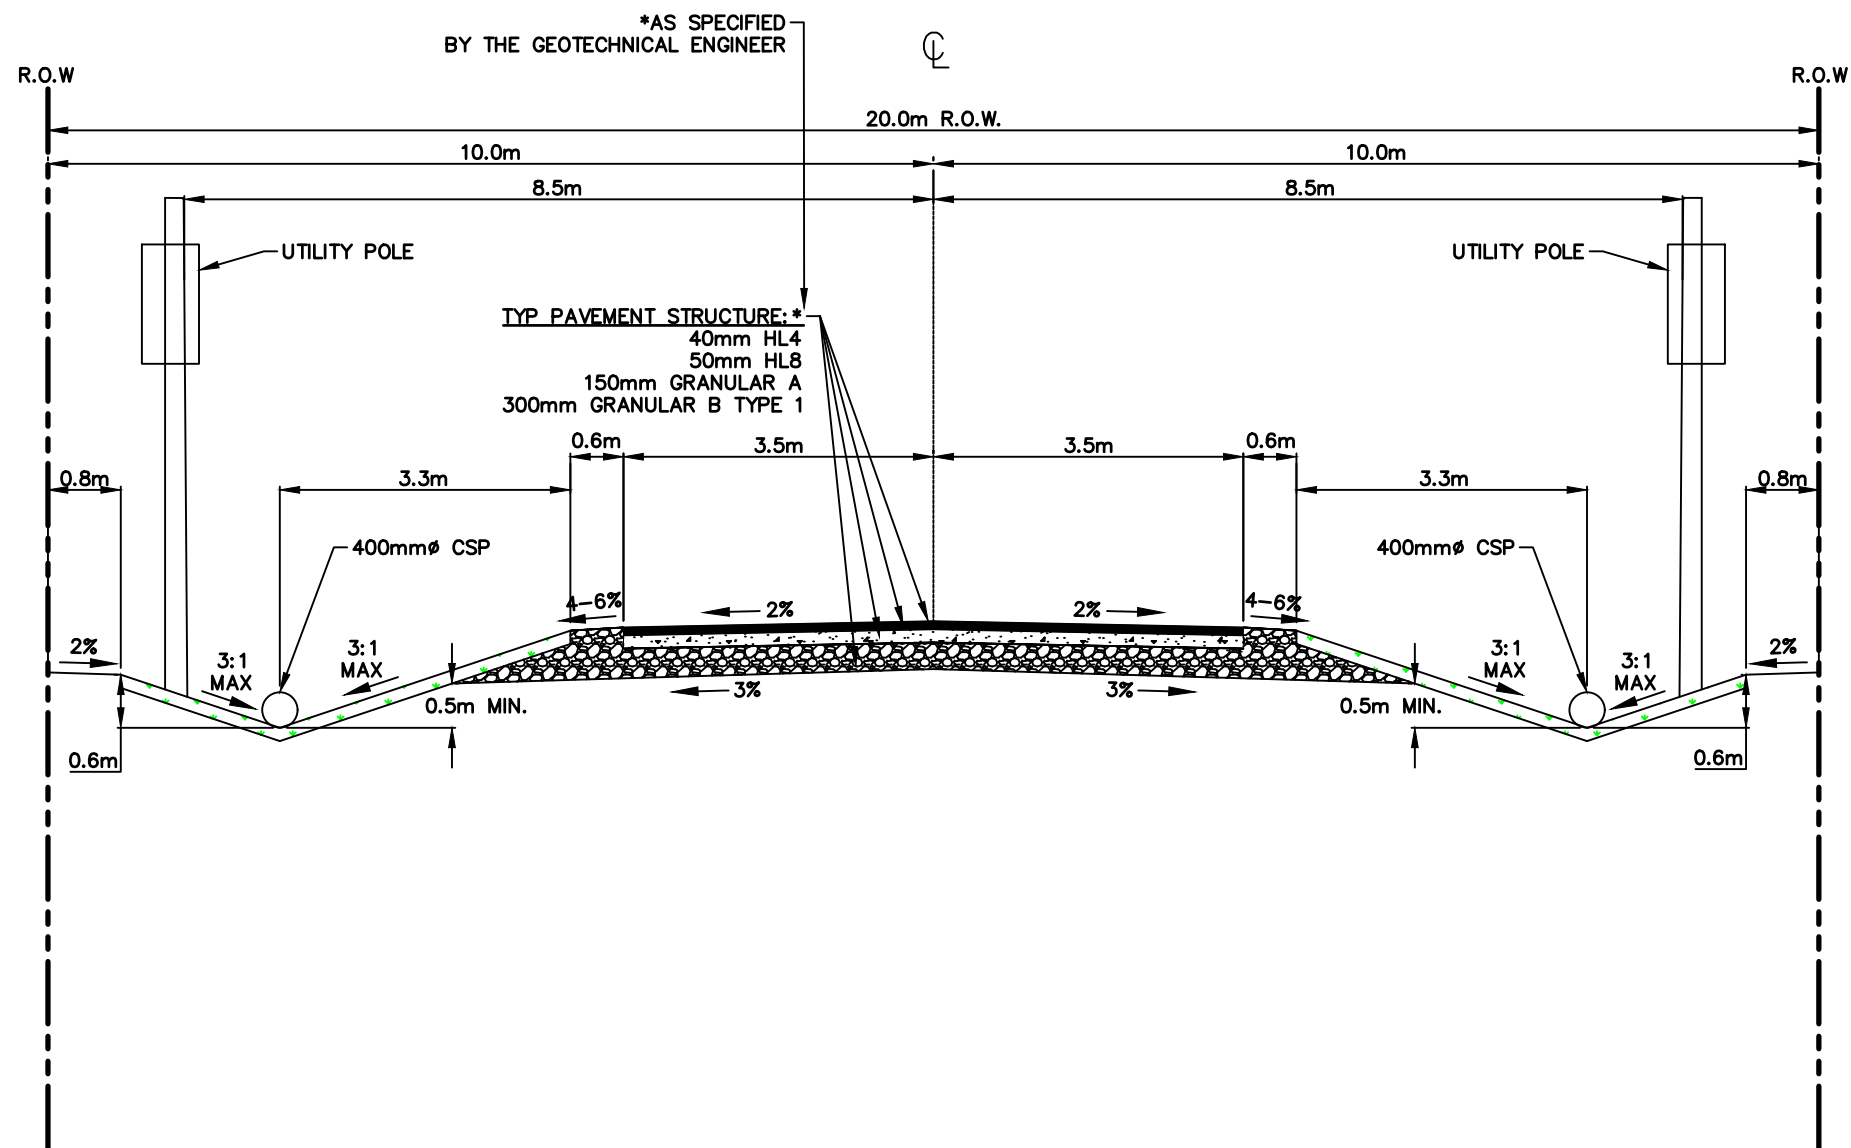

NOTES:

1. DRIVEWAY TO BE 6m WIDE. CULVERTS ARE TO BE 9.0m LONG
2. DRIVEWAY APRONS ARE TO BE PAVED

**20m OVERHEAD UTILITIES
TYPICAL ROAD X-SECTION**

DWG. NO.

DATE

JUNE 2023

REVISION

0

SCALE

1:75

Township of
Douro-Dummer