

NO

REVISIONS

DATE

BY

APPD

BENCHMARKS

ELEV. 224.784

BM 1

PAVED C&G ON THE CORNER OF EAST SIDE OF LOT 24

REMARKS: IN 729H

LEGEND

PROPOSED ELEVATION

PROPOSED SWALE ELEVATION

PROPOSED DRAINAGE

PROPOSED NUMBER OF 200mm RIBS

PROPOSED SWALE ELEVATION

EXISTING ELEVATION TO REMAIN UNCHANGED

100.00

100.00

3P

100.00

100.00

100.00

M.J. DAVENPORT & ASSOCIATES LIMITED

P.O. BOX 4425 STN. MAIN

PETERBOROUGH, ONTARIO K7A 7P6

TEL: (705) 742-6674

FAX: (705) 742-1235


PATERSON & CARRINGTON

4034 CENTRE ROAD, BOLTON CORNERS

LOT 10 CONCESSION IX

TOWNSHIP OF DOWNS

COUNTY OF PETERBOROUGH

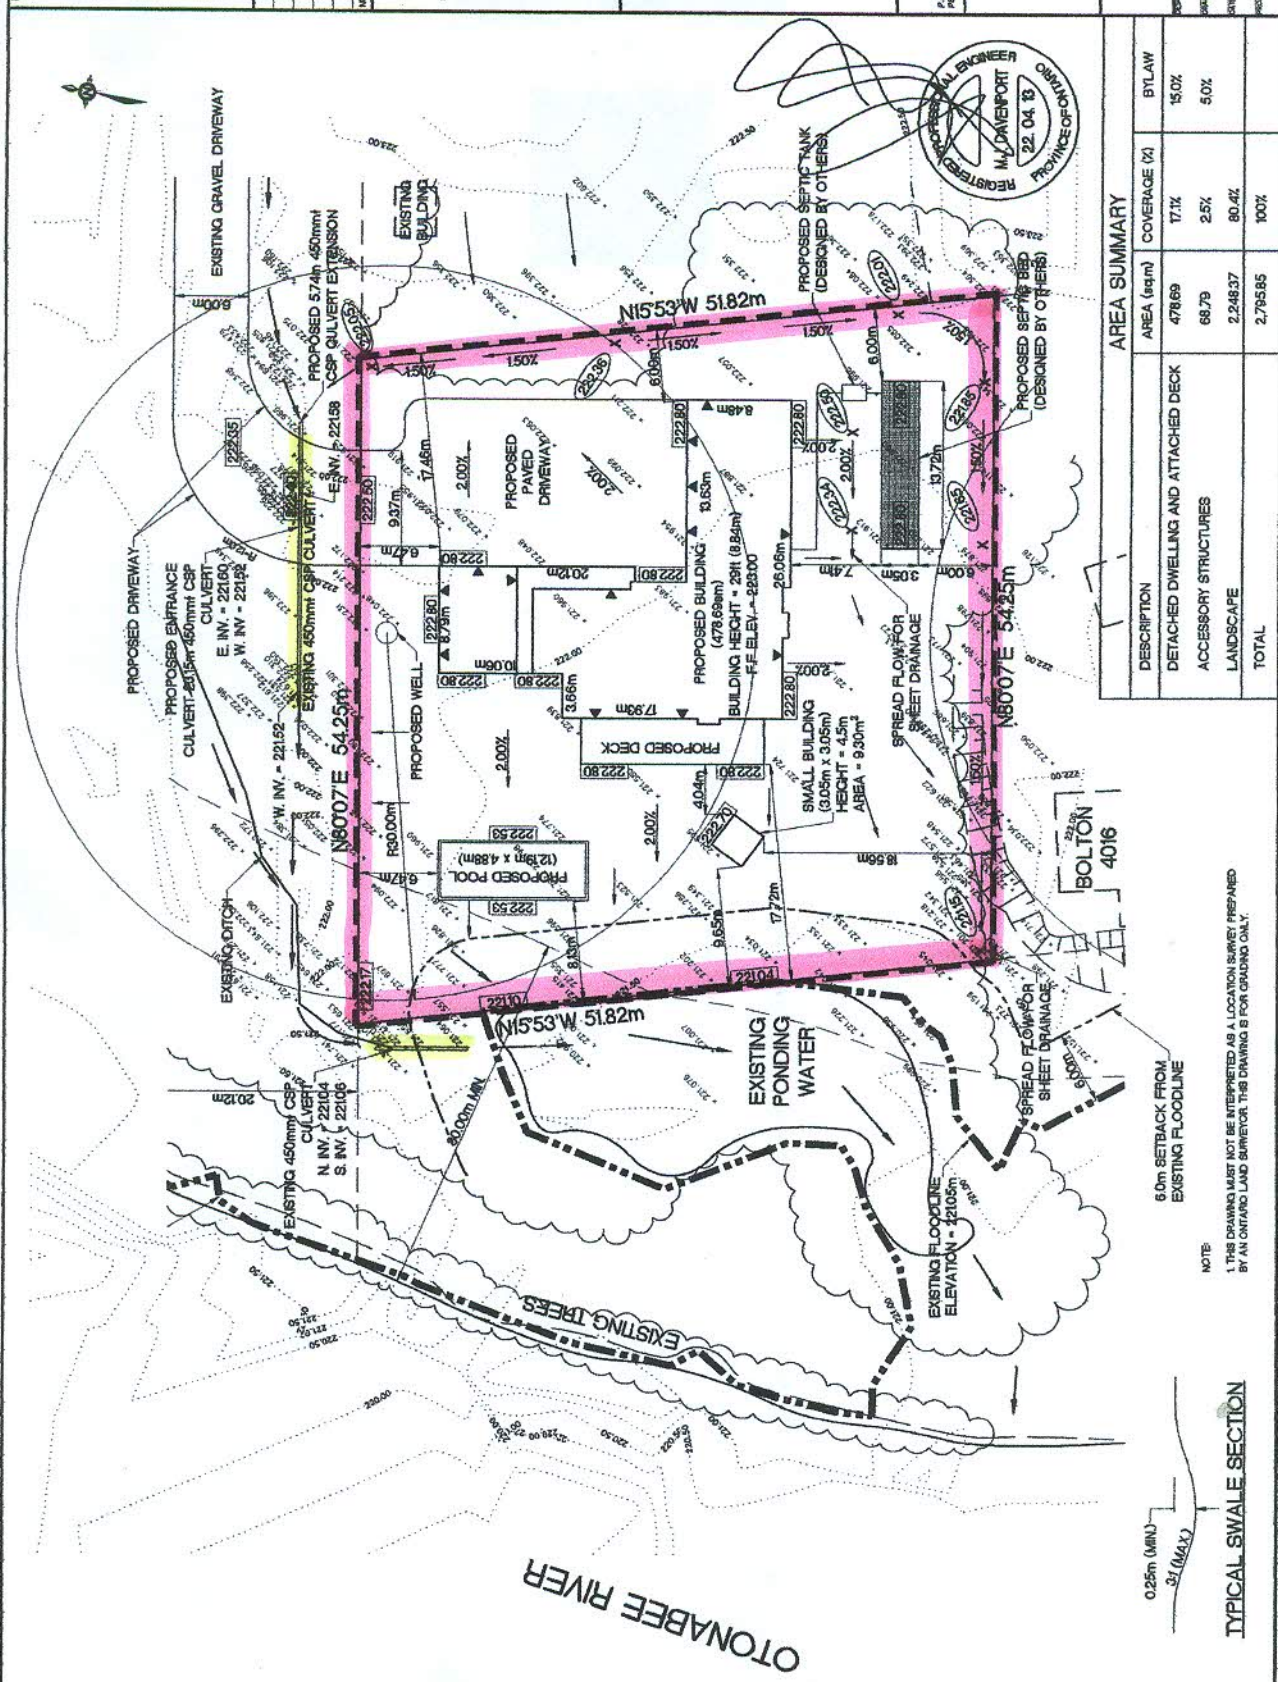

AREA SUMMARY			
DESCRIPTION	AREA (sqm)	COVERAGE (%)	BY/LAW
DETACHED DWELLING AND ATTACHED DECK	478.69	17.1%	15.0%
ACCESSORY STRUCTURES	68.79	2.5%	5.0%
LANDSCAPE	2,248.37	80.4%	
TOTAL	2,795.85	100%	

NOTE:
1. THIS DRAWING MUST NOT BE INTERPRETED AS A LOCATION SURVEY PREPARED BY AN ONTARIO LAND SURVEYOR. THIS DRAWING IS FOR GRADING ONLY.

TYPICAL SWALE SECTION

0.25m (MIN)
3:1 (MAX)