


MAIN FLOOR PLAN


MAIN FLOOR: 2122 SQ. FT.




NORTH-WEST ELEVATION

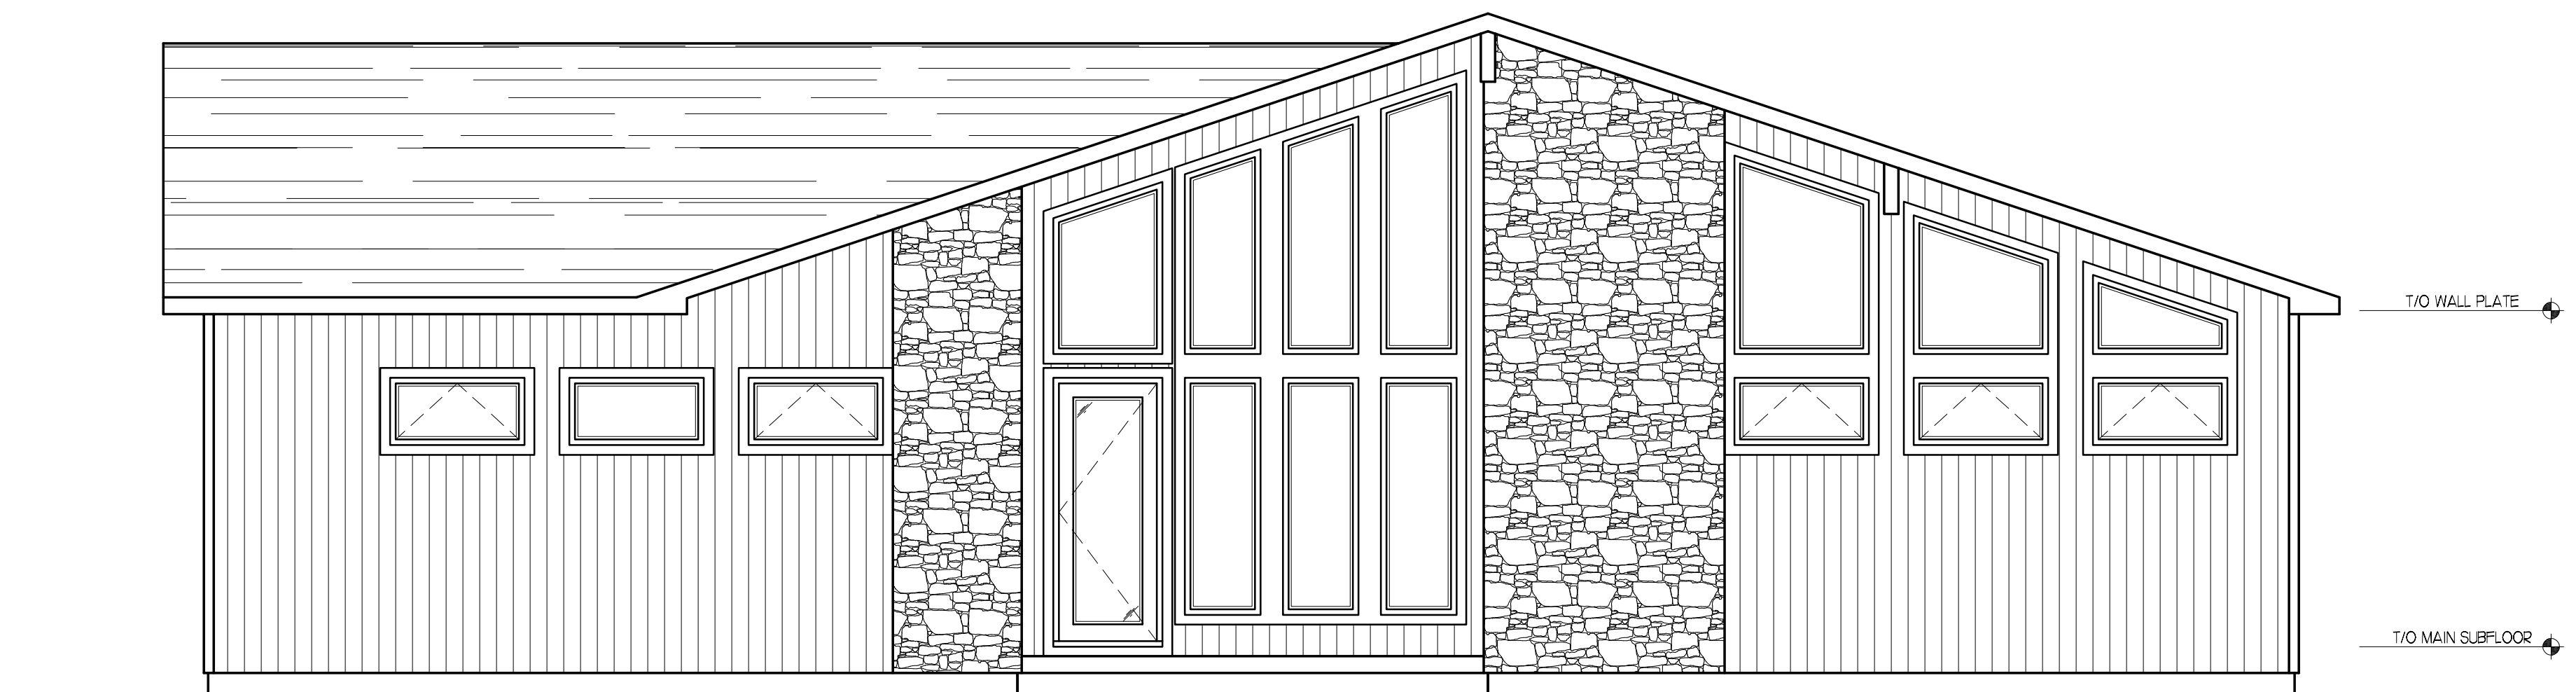

SOUTH-EAST ELEVATION

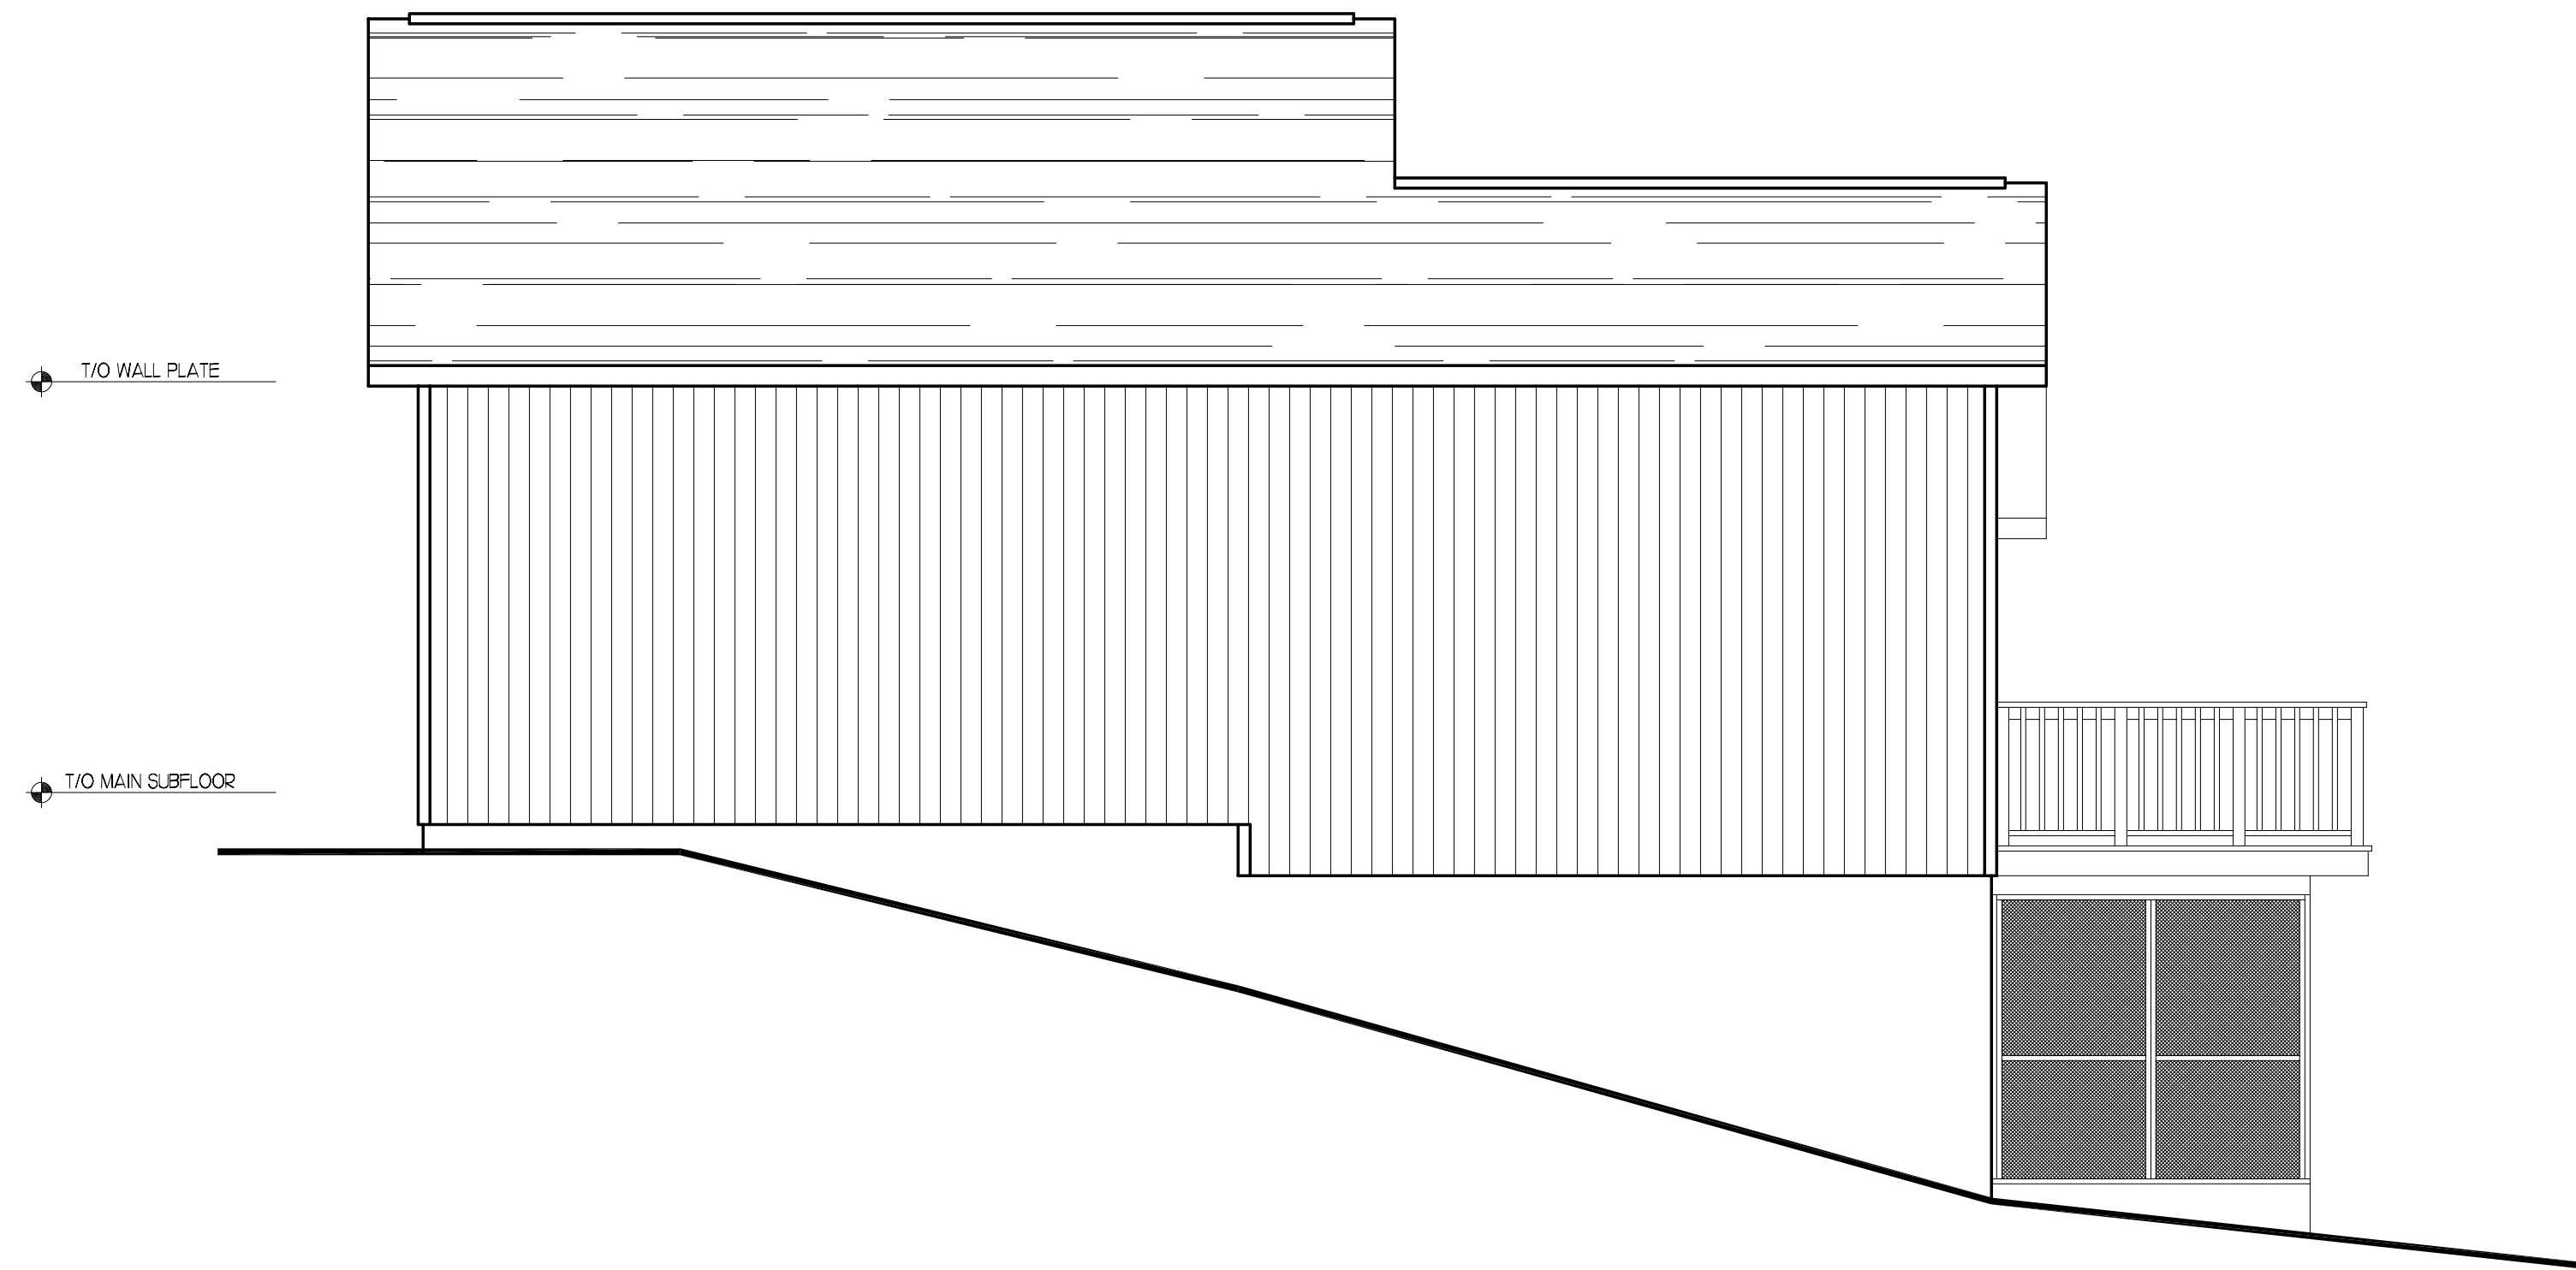

NORTH-EAST ELEVATION

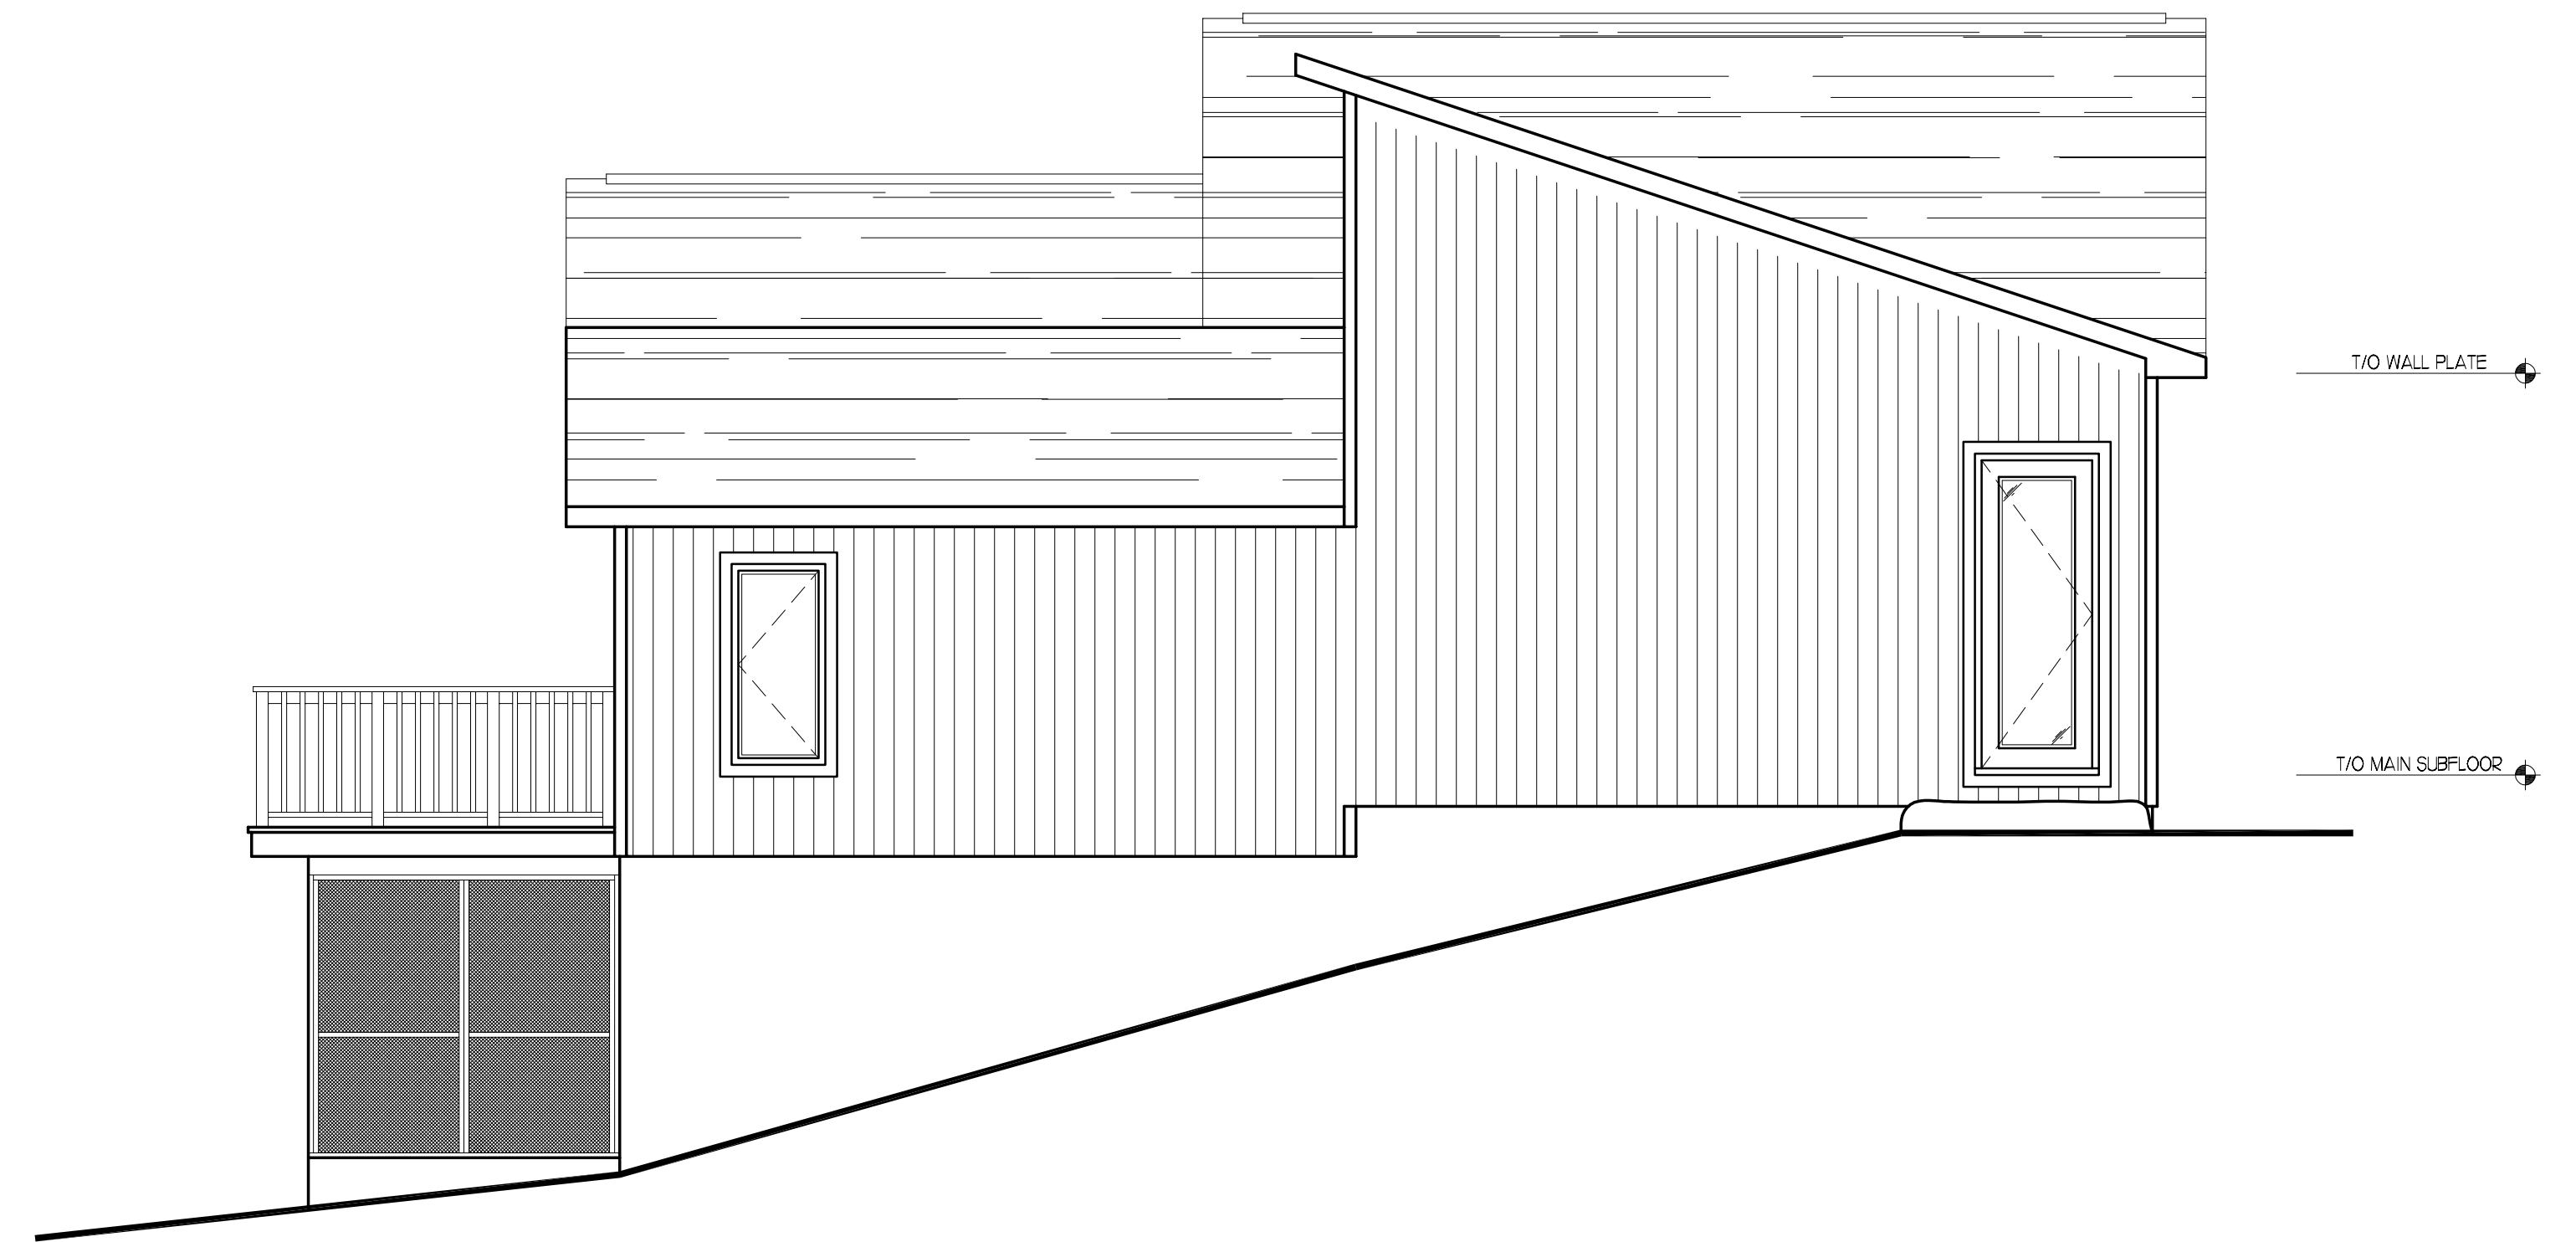

SOUTH-WEST ELEVATION